



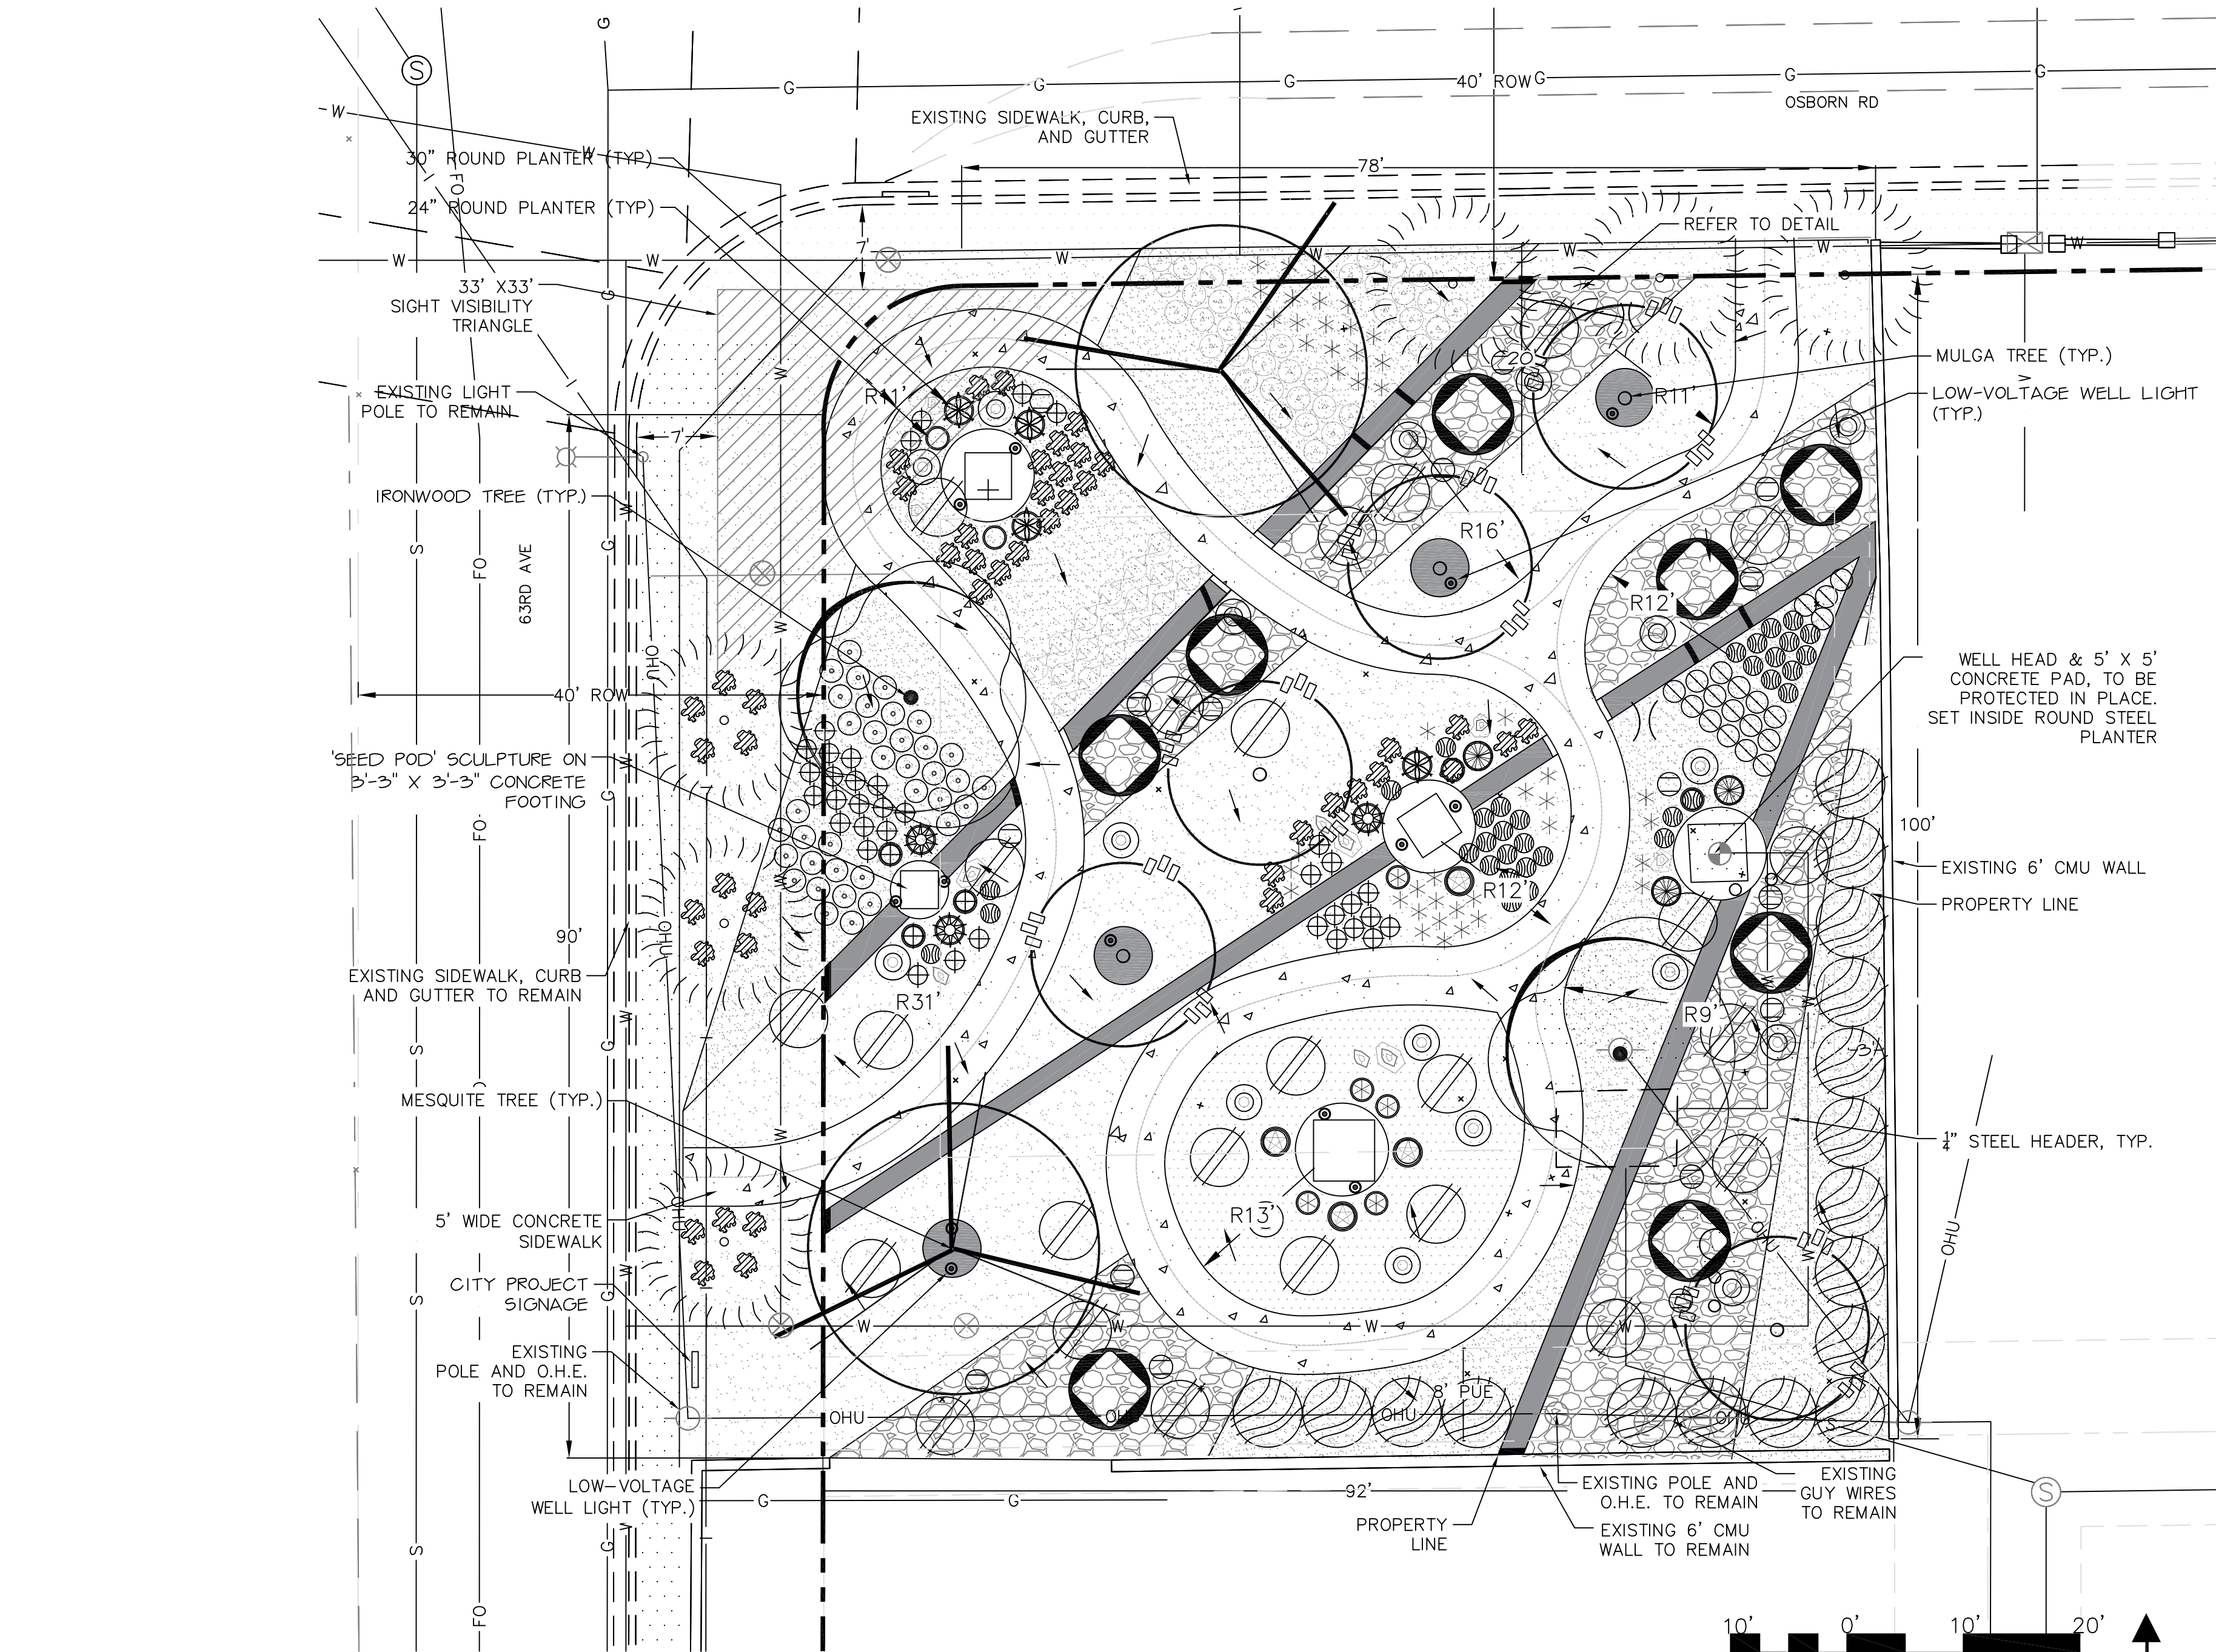

NORTH

1" = 10'-0" NORTH

SOUTH

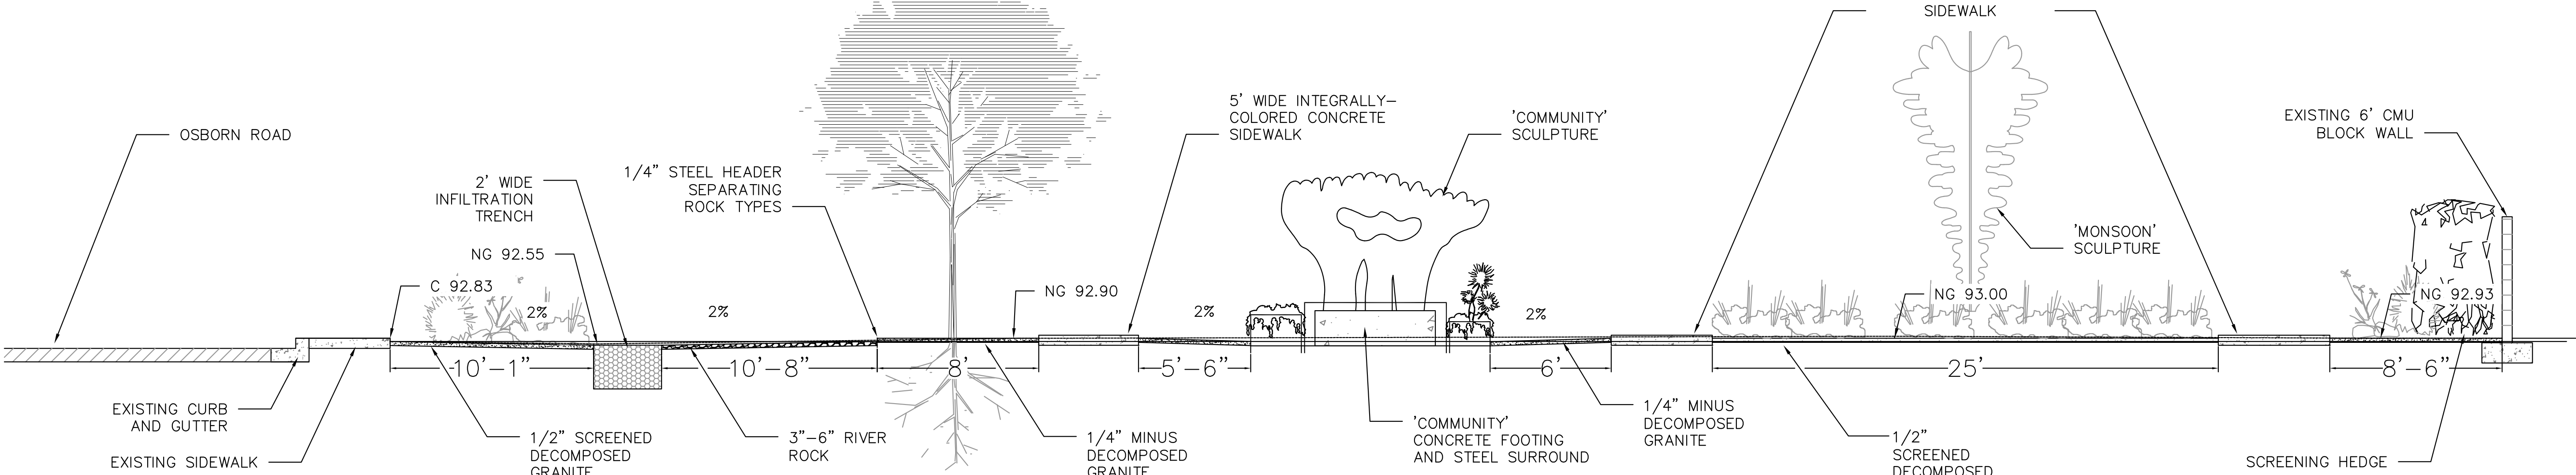

SECTION B: North to South

LANDSCAPE LEGEND				
SYMBOL	NAME	SIZE	QTY.	NOTES
	Olneya tesota IRONWOOD	36" BOX MIN. 2" CALIPER	2	HEIGHT- 7' WIDTH- 5'
	Prosopis velutina NATIVE MESQUITE	36" BOX MIN. 2" CALIPER	2	HEIGHT- 8' WIDTH- 5'
	Acacia aneura MULGA	36" BOX MIN. 2" CALIPER	5	HEIGHT- 7' WIDTH- 5'
	Cascalote cacalaco 'Smoothie' SIERRA SUN	24" Box 2" CALIPER	6	
	Dodonaea viscosa GREEN HOPSEED BUSH	15 GAL.	17	6' O.C.
	Larrea tridentata CREOSOTE	5 GAL.	26	Space evenly around monsoon
	Muhlenbergia r. Undaunted® SEEP MUHLY	1 GAL.	17	3' O.C.
	Bouteloua 'Blonde Ambition' BLONDE AMBITION GRAMA	1 GAL.	36	3' O.C.
	Dalea capitata SIERRA GOLD DALEA	3 GAL.	39	3' O.C.
	Asclepias linearia PINE LEAF MILKWEED	1 GAL.	19	3' O.C.
	Eriogonum fasciculatum FLAT TOP BUCKWHEAT	3 GAL.	45	2' O.C.
	Encelia farinosa BRITTLBUSH	5 GAL.	18	
	Ambrosia deltoidea TRIANGLE LEAF BURSAGE	5 GAL.	16	
	Agave geminiflora Twin Flower Agave	15 GAL.	3	
	Agave parryi PARRY'S AGAVE	10 GAL.	4	
	Agave murpheyi Murphey's Agave	15 GAL.	3	
	Agave macroacantha JET TIP AGAVE	20 GAL.	4	
	Asclepias subulata Desert Milkweed	5 GAL.	35	2' O.C.
	Aloe 'Blue Elf' BLUE ELF ALOE	3 GAL.	49	2' O.C.
	Euphorbia antispyllitica CANDELILLA	5 GAL.	39	2' O.C.
	Stenocereus thurberi ORGAN PIPE CACTUS	25 GAL.	8	
	24" ROUND LANDSCAPE PLANTER PER DETAIL	CORTEN STEEL	12	
	30" ROUND LANDSCAPE PLANTER PER DETAIL	CORTEN STEEL	14	
	LOW-VOLTAGE WELL LIGHT		13	
	QUARTZ BOULDERS (QTY = 2) RELOCATE EXISTING FROM ON SITE			

REVISION

REVISE PLANT TYPES

Call at least two full working days before any final construction.

ARIZONA

Map 6-1 or 6-200-071000 (705-0700)

In Maricopa County (602) 263-1100

KEY MAP

OSBORN RD

SITE

63RD AVE

59TH AVE

WELL SITE #156

6237 W OSBORN RD, PHOENIX 85033

FOR:

CITY OF PHOENIX

WATER DEPARTMENT

200 WASHINGTON STREET, 3RD FLOOR

PHOENIX, AZ 85003

Waibel & Associates

Landscape Architecture

Urban Design

Master Planning

Consulting

Phone: 480-893-3849 Fax: 480-893-3846

8611 S. Priest Drive, Suite 101 Tempe, AZ 85284

Email: jane@waibel-a.com

Website: www.waibel-a.com

REGISTERED LANDSCAPE ARCHITECT

24745

JANET L. WAIBEL

12-2-2021

ARIZONA, U.S.A.

LANDSCAPE PLAN

SHEET NUMBER

LS-2

2 OF 9

KIVA # 19-1956

SDEV # 1900329

SCSR # 2012216

LSPL # 19-00329

CITY QTR SEC # 15-14

CURRENT ZONING # R1-6

ZONING CASE # N/A